



Nature Play character

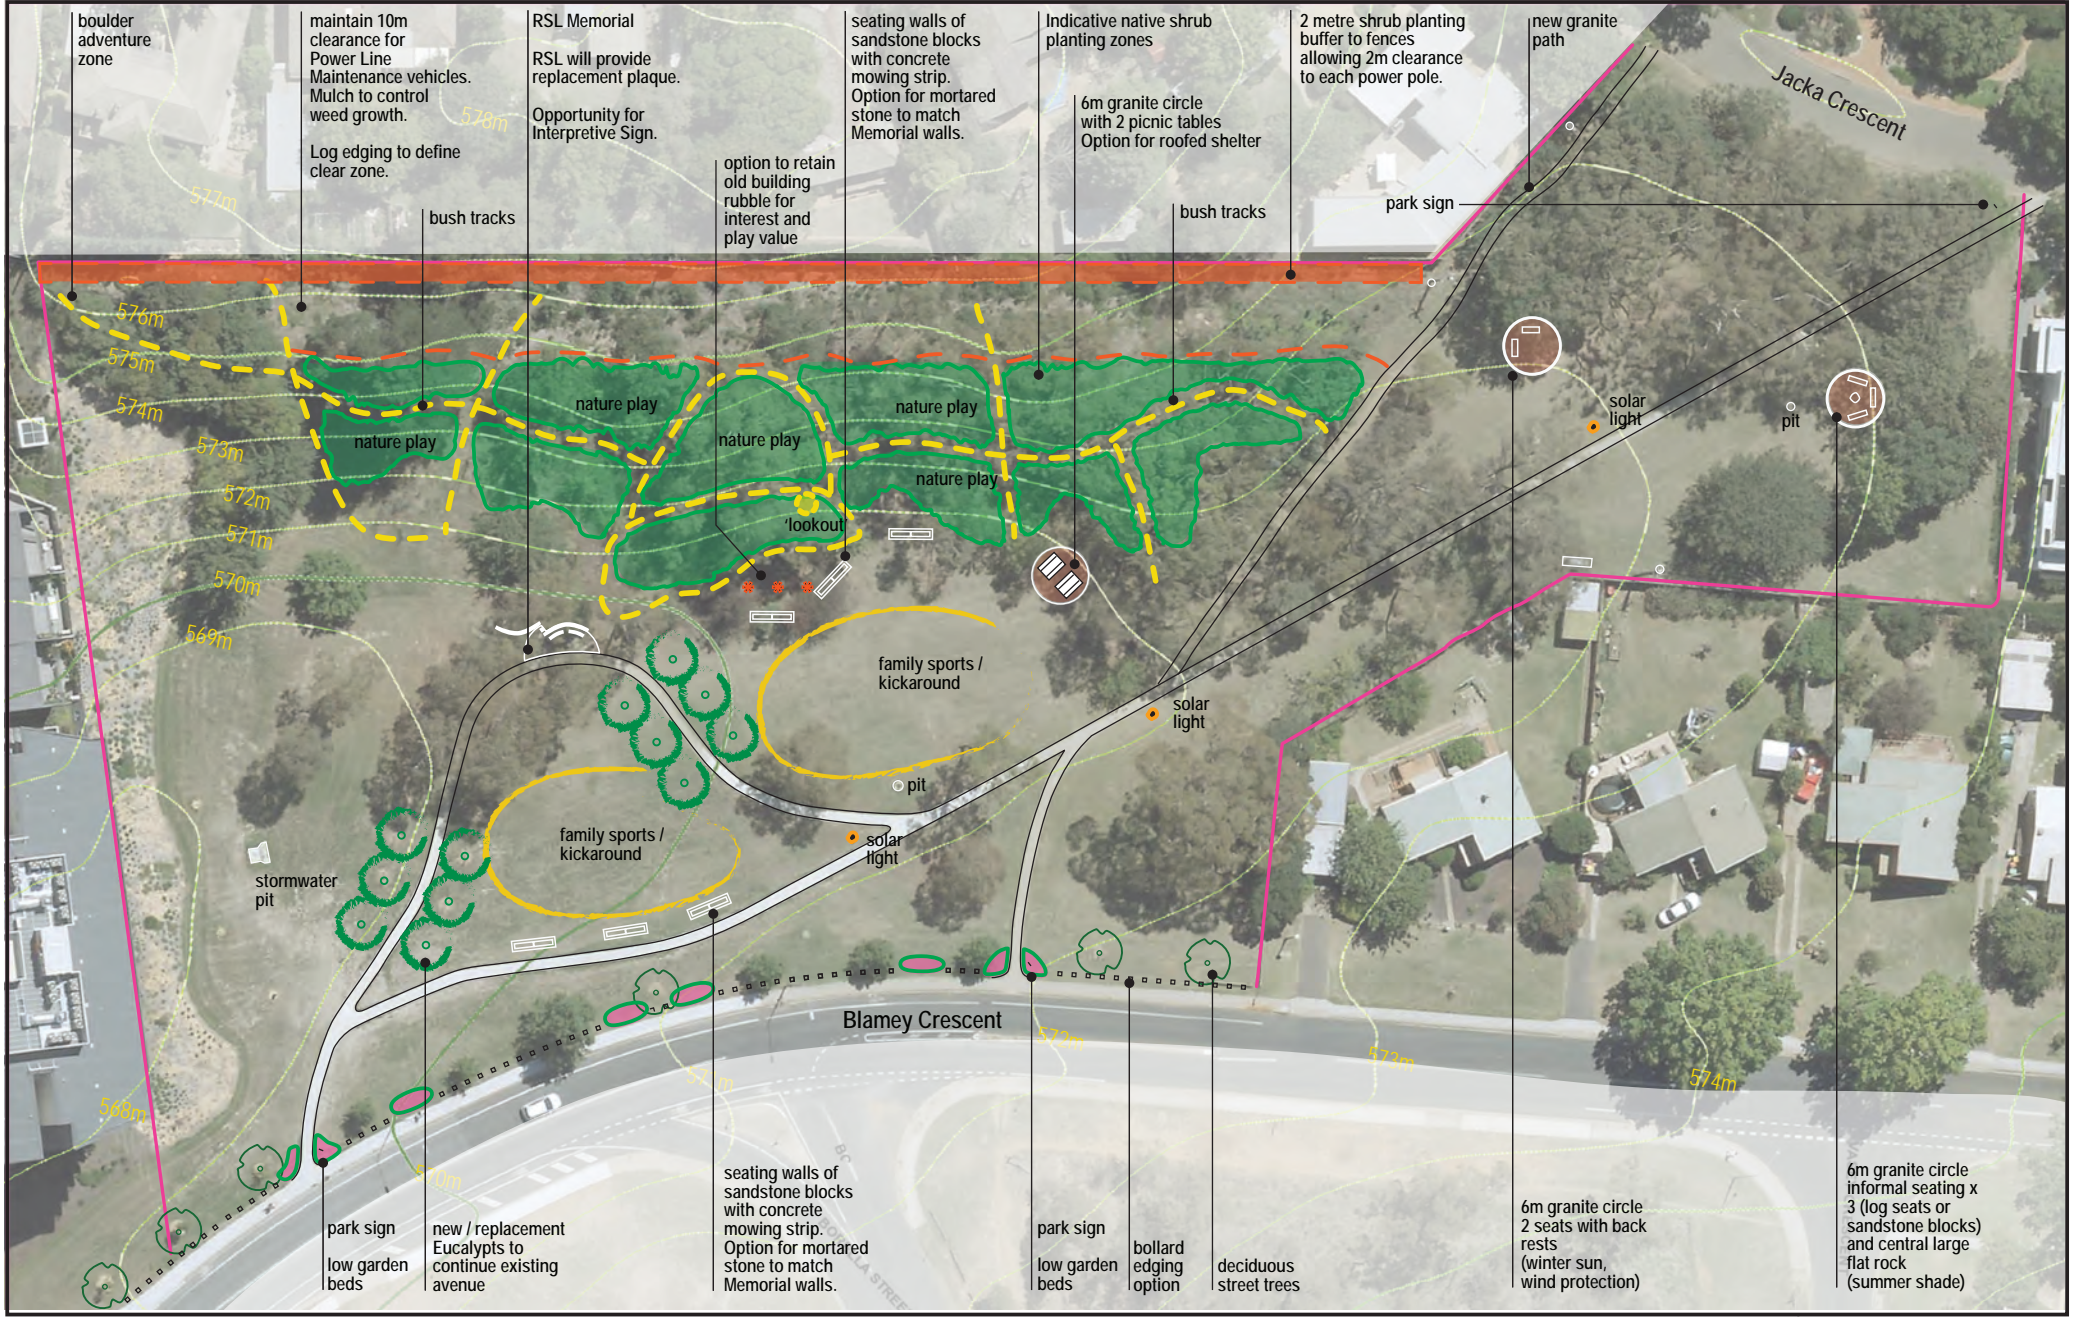

Proposed understory plantings include:



Easements:

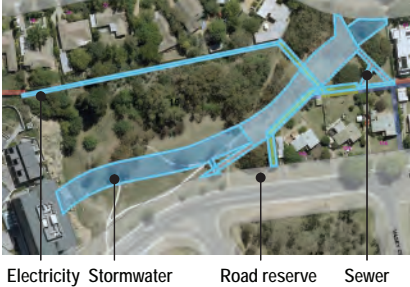

Feature seating



* created by Wellspring EA&D

Street and Park furniture

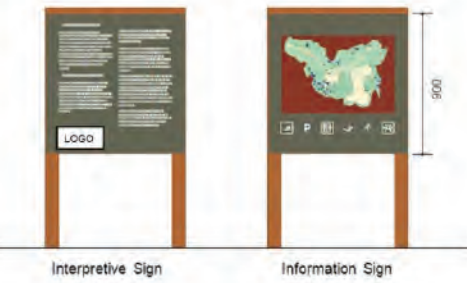


Figure 22-5 Information & Regulatory Sign, Regulatory Sign, Interpretive Sign and Information Sign
Signage examples from Signage for Urban Parks and Open Spaces, Municipal Infrastructure Standards TCCS November 2021

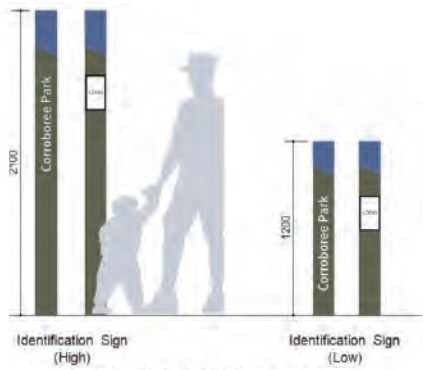


Figure 22-6 Identification Sign (High) and Identification Sign (Low)



Seating used at Hassett Park Campbell



recycled plastic picnic table and benches (ACT Govt preferred). Available in 3 colours.



Recycled plastic bollards

RSL Park
Campbell ACT

Draft Landscape Plan

Client:
Friends of RSL Park

December 2021



Philip Nizette
0418209561
Jennifer Jones
0419690871
Canberra, Australia
ph: (61-2) 6258 6319
www.wellspringarts.com.au
e: info@wellspringarts.com.au